




PLAN

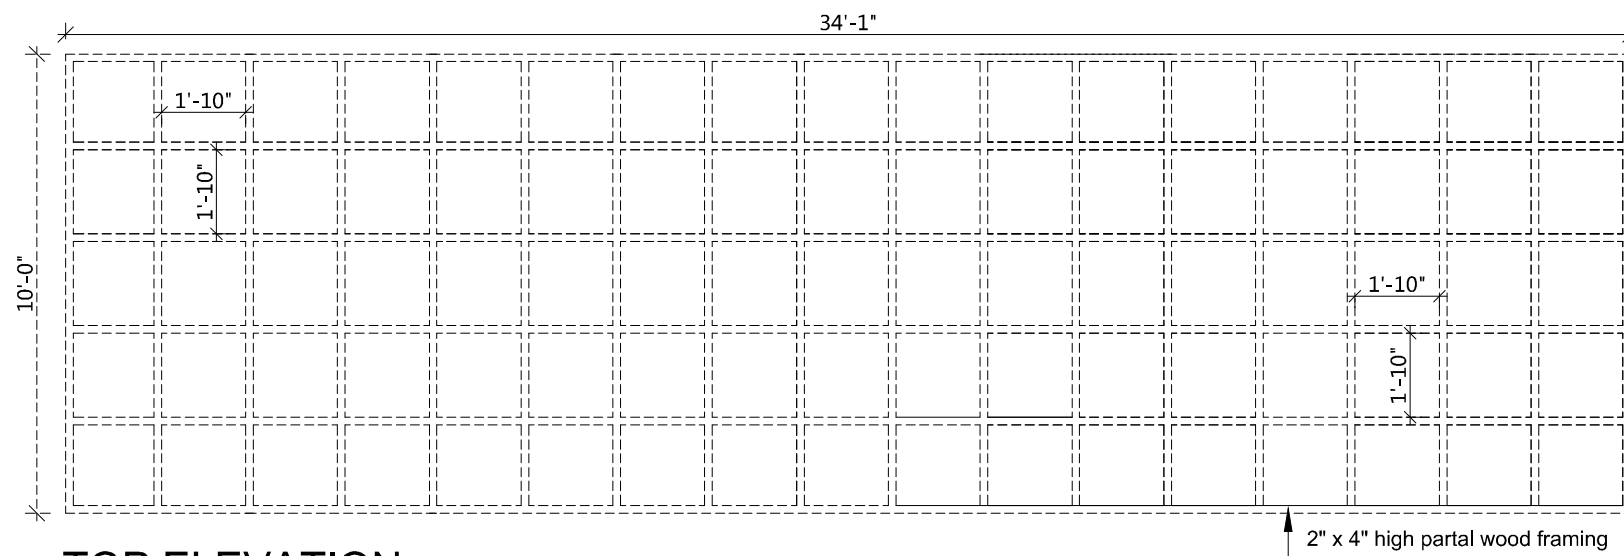


TOP ELEVATION

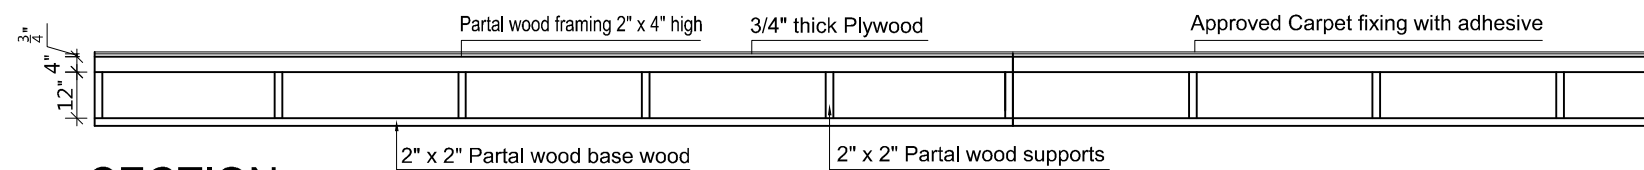

SECTION

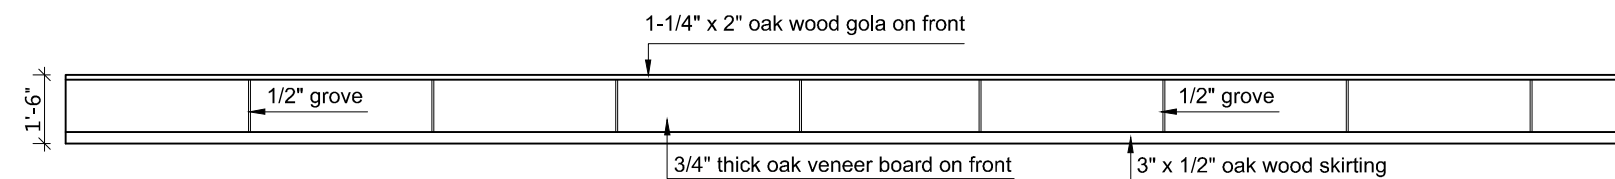

FRONT ELEVATION

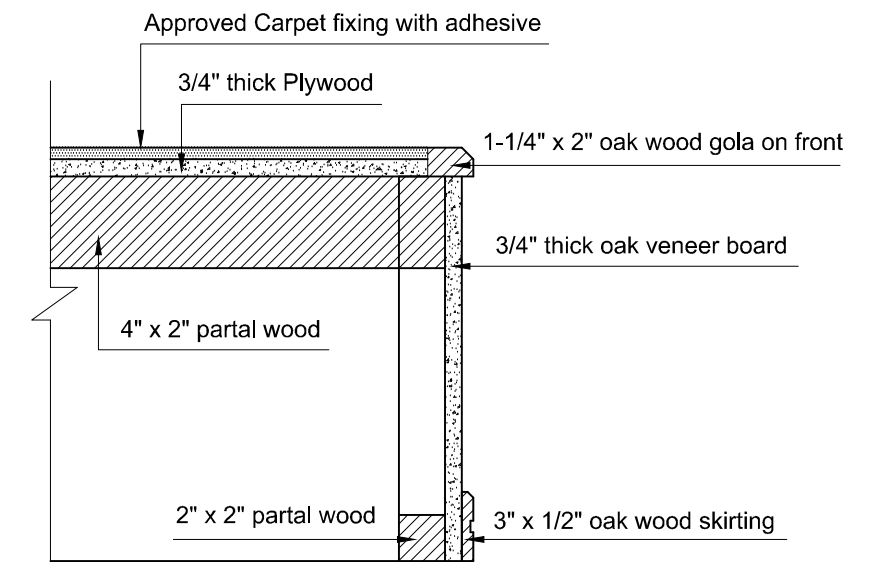

DETAIL

Scale: 1 1/2" = 1'-0"

INDUSTRIAL LINKAGES TECHNOLOGY PARK
TECHNOLOGY INCUBATOR SERVICE ICCBS,
UNIVERSITY OF KARACHI.

STAGE size: 34' x 10' x 18" High

DATE : AUG.2015
SCALE : 1/4"=1'-0"
DRAWN BY : M.NASIR
DRG. NO. : A-29

SHAHZAD ASSOCIATES
CONSULTING ARCHITECTS, ENGINEERS & PLANNERS
KARACHI OFFICE: 2ND FLOOR FARZANA BUILDING, SHAHEED-E-MILLAT ROAD.
KARACHI. TEL: 34388857, 34384591, FAX: (92-021) 34530754