






**Front Elevation**

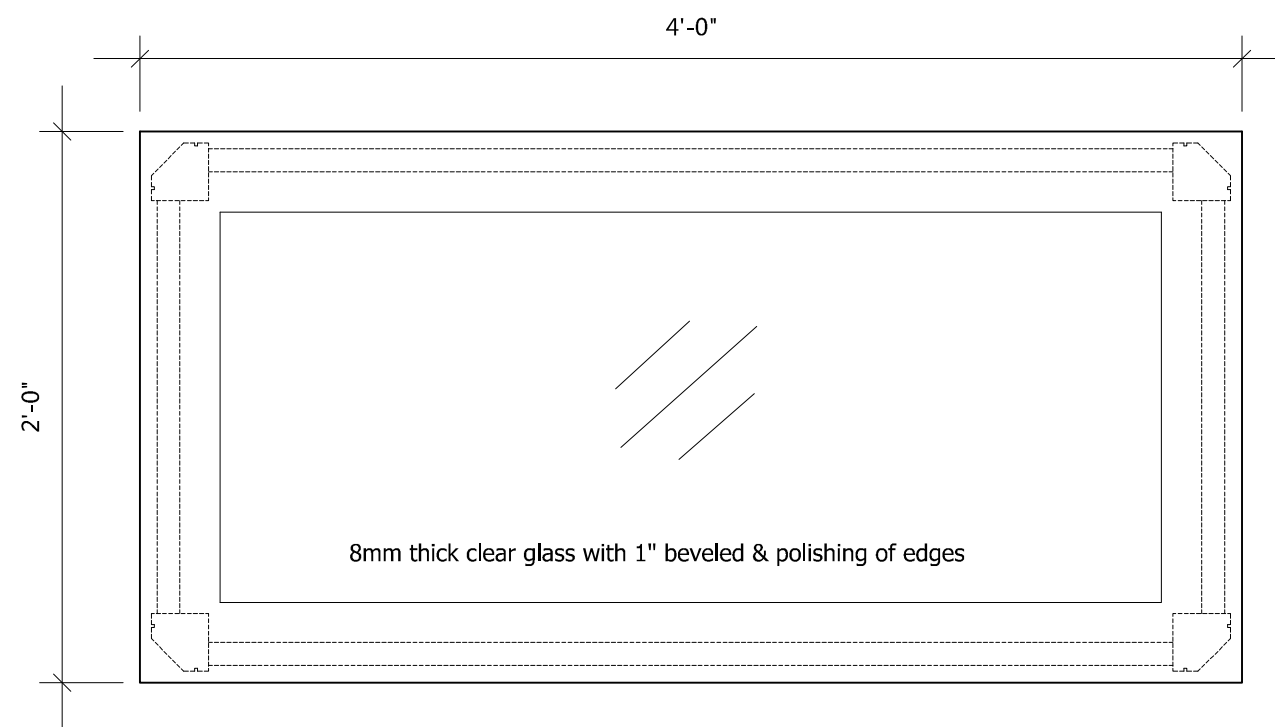

**PLAN**

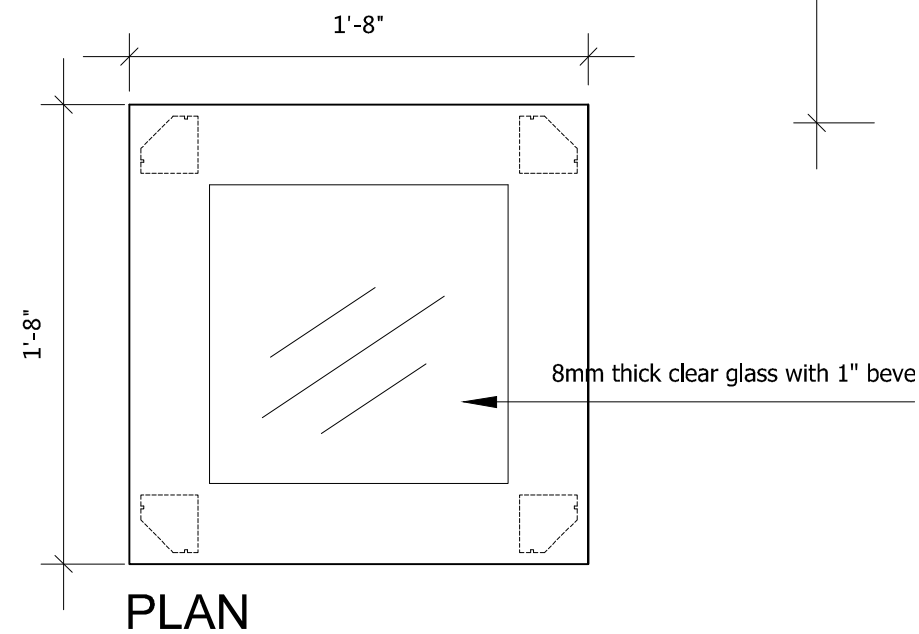

**PLAN**

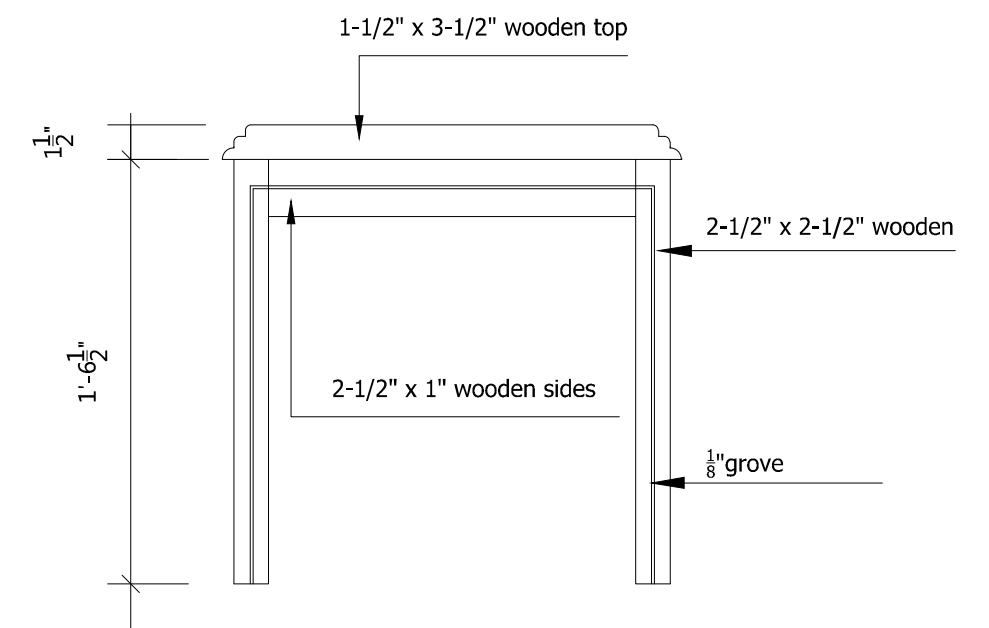

**Front Elevation**

INDUSTRIAL LINKAGES TECHNOLOGY PARK  
TECHNOLOGY INCUBATOR SERVICE ICCBS,  
UNIVERSITY OF KARACHI.

CENTER & SIDE TABLE  
OAK WOOD

DATE : NOV.2015  
SCALE : 1 1/2"=1'-0"  
DRAWN BY : M.NASIR  
DRG. NO. : A-08



**SHAHZAD  
ASSOCIATES**

CONSULTING ARCHITECTS, ENGINEERS & PLANNERS  
KARACHI OFFICE: 2ND FLOOR FARZANA BUILDING, SHAHEED-E-MILLAT ROAD.  
KARACHI. TEL: 34388857, 34384591, FAX: (92-021) 34530754