


**FRONT ELEVATION**



**PLAN**

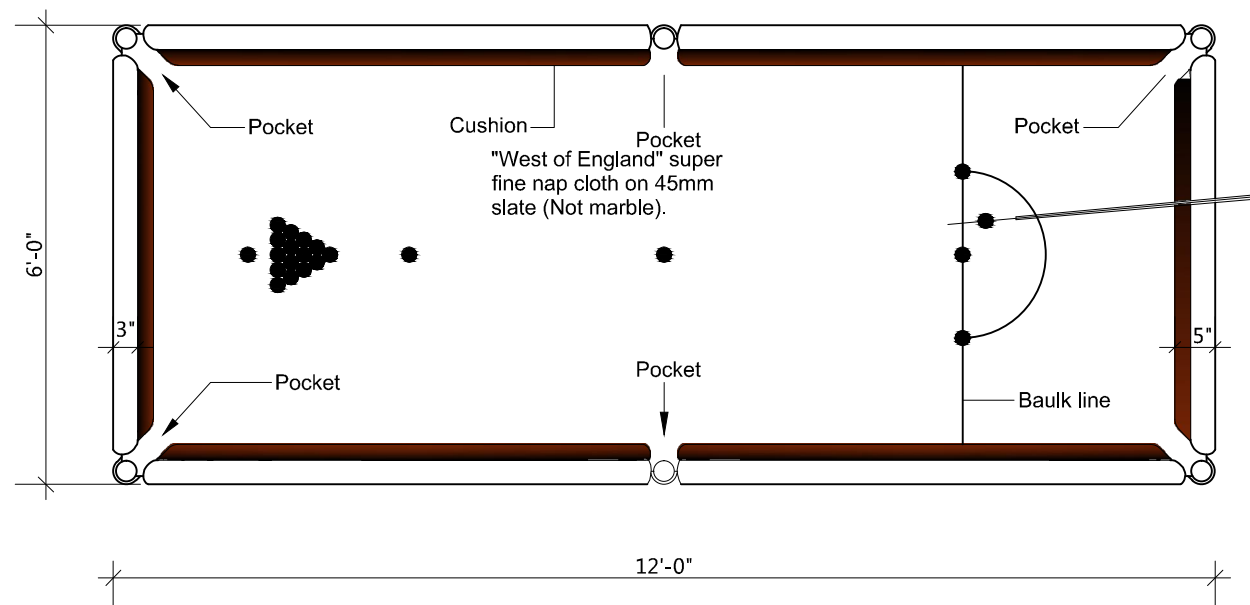

INDUSTRIAL LINKAGES TECHNOLOGY PARK  
TECHNOLOGY INCUBATOR SERVICE ICCBS,  
UNIVERSITY OF KARACHI.

SNOOKER TABLE  
SOLID SHEESHAM WOOD  
Size: 6' x 12'

DATE : AUG.2015  
SCALE : 11/2"=1'-0"  
DRAWN BY : M.NASIR  
DRG. NO. : A-25

**SHAHZAD ASSOCIATES**  
CONSULTING ARCHITECTS, ENGINEERS & PLANNERS  
KARACHI OFFICE: 2ND FLOOR FARZANA BUILDING, SHAHEED-E-MILLAT ROAD.  
KARACHI. TEL: 34388857, 34384591, FAX: (92-021) 34530754