




DETAIL OF MS STRUCTURE

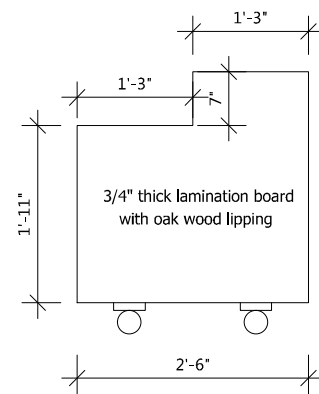


SIDE ELEVATION FLOOR CABINET

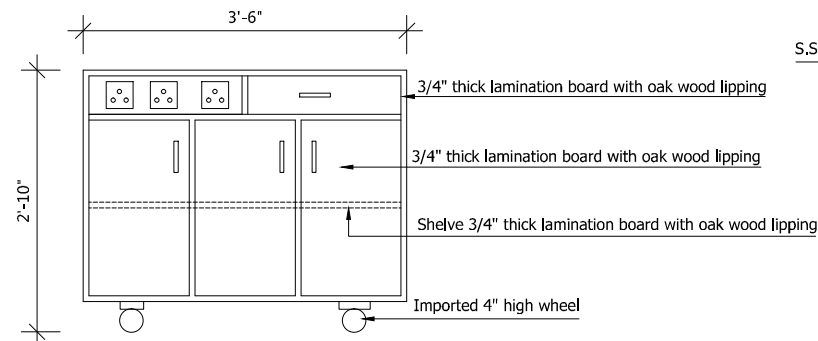


FRONT ELEVATION FLOOR CABINET

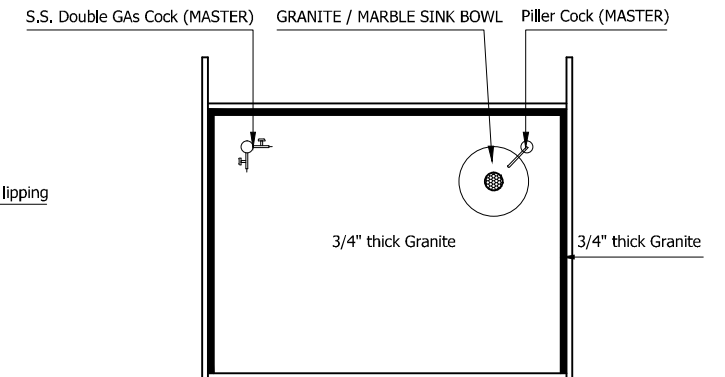


PLAN

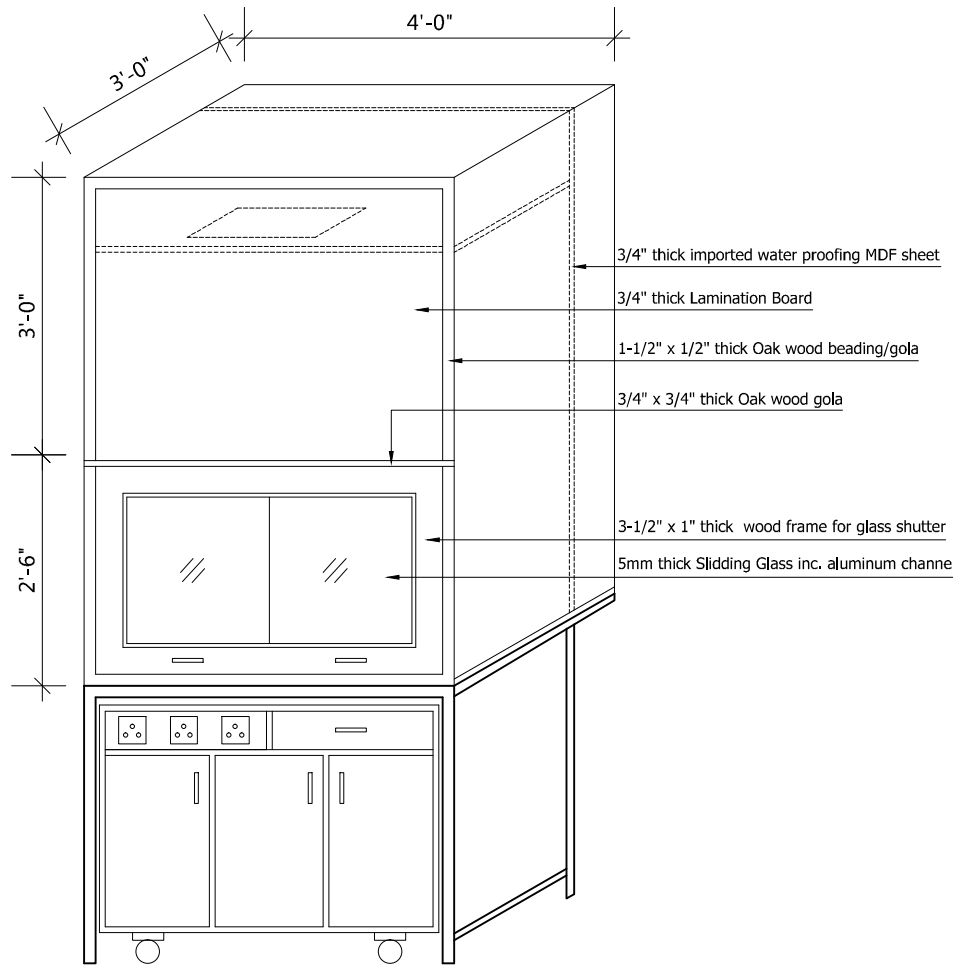

FRONT ELEVATION

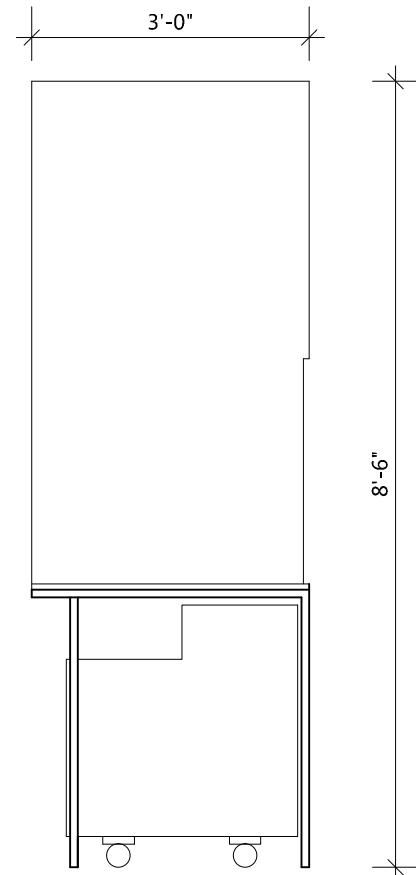

SIDE ELEVATION

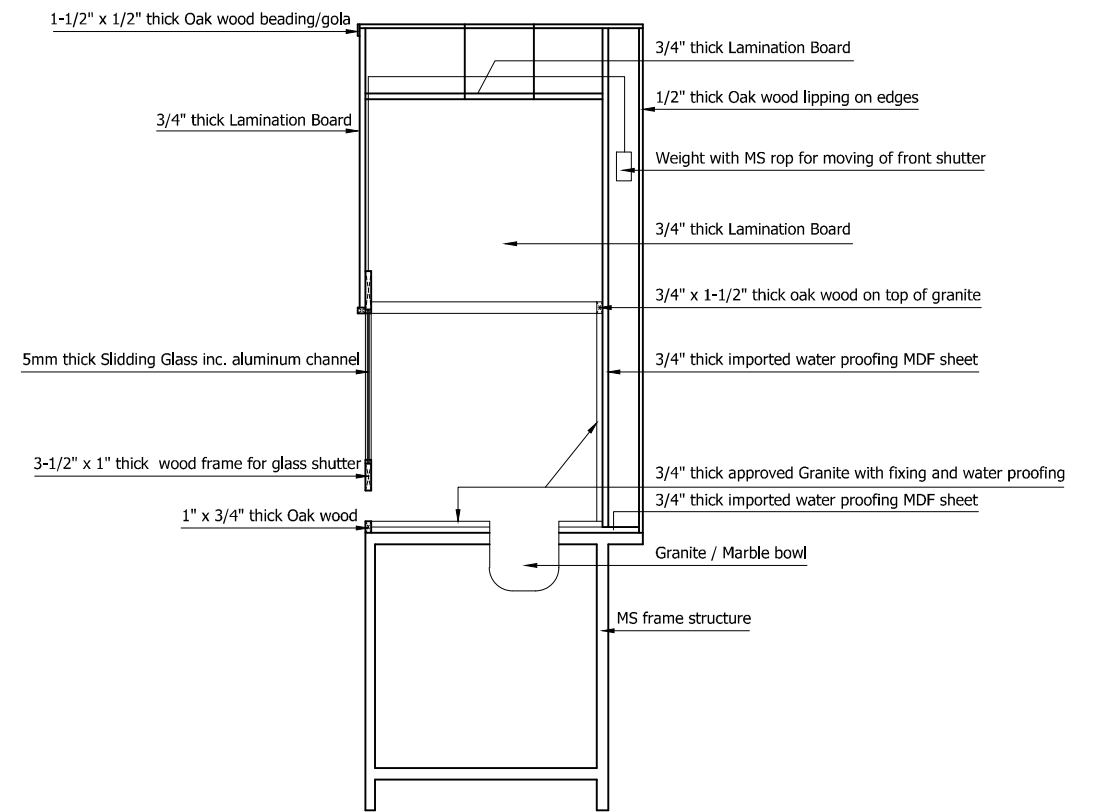

SECTION

INDUSTRIAL LINKAGES TECHNOLOGY PARK  
TECHNOLOGY INCUBATOR SERVICE ICCBS,  
UNIVERSITY OF KARACHI.

FUME HOOD WITH GRANITE BASE  
Size:48" X 36" X 8'-6" high

DATE : NOV.2015  
SCALE : 1 1/2"=1'-0"  
DRAWN BY : M.NASIR  
DRG. NO. : A-32



SHAHZAD  
ASSOCIATES

CONSULTING ARCHITECTS, ENGINEERS & PLANNERS  
KARACHI OFFICE: 2ND FLOOR FARZANA BUILDING, SHAHEED-E-MILLAT ROAD.  
KARACHI. TEL: 34388857, 34384591. FAX: (92-021) 34530754