


PLAN
Scale : 3/4"=1'-0"

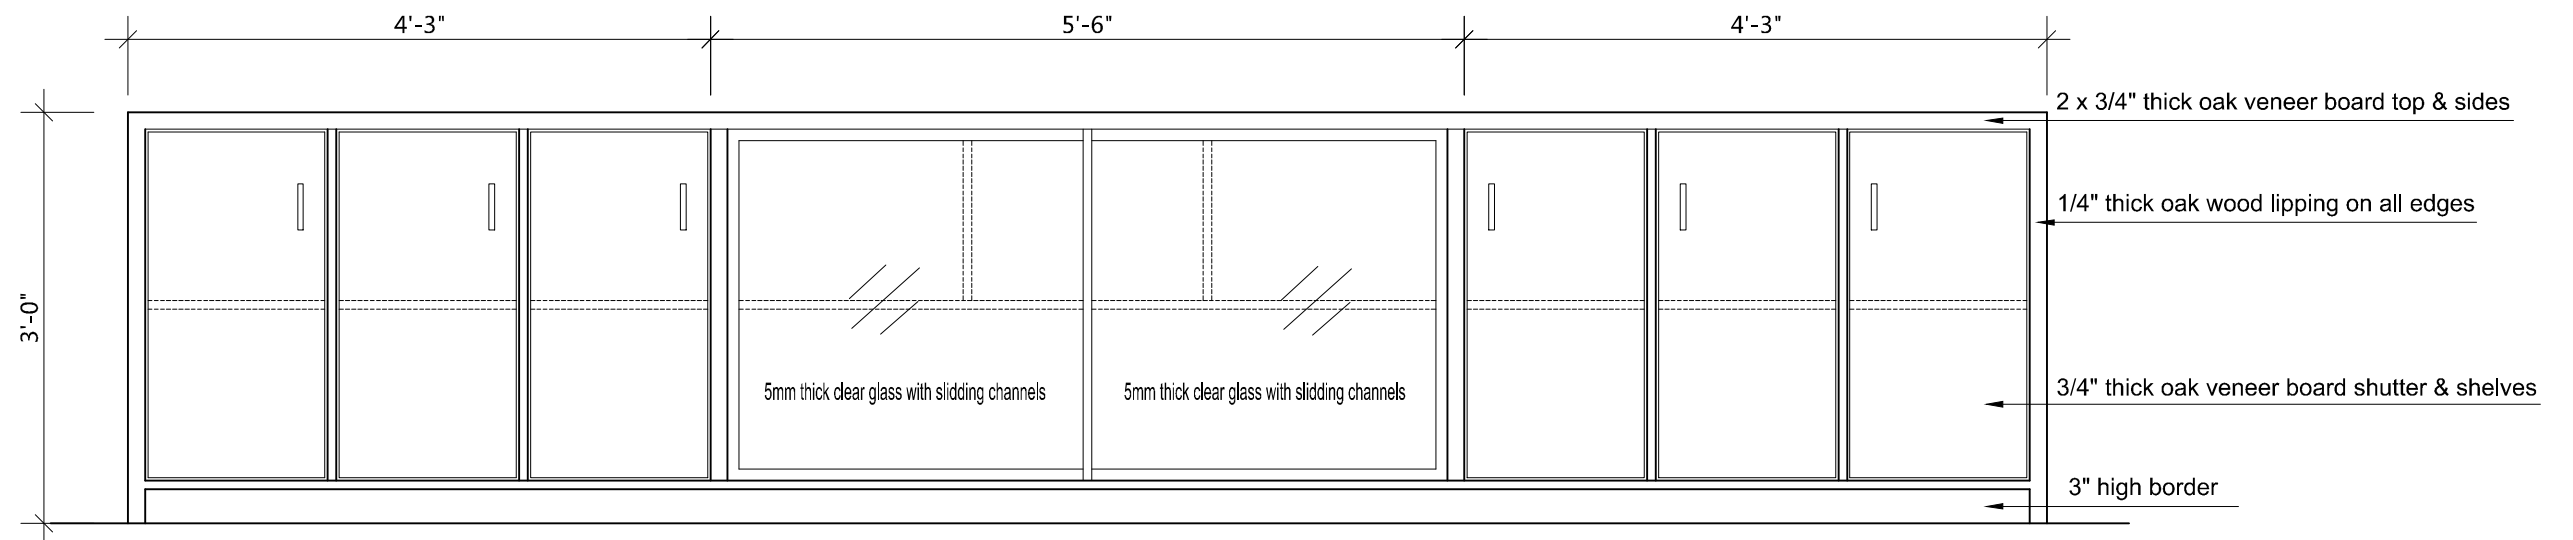

FRONT ELEVATION
Scale : 3/4"=1'-0"

CREDENZA
SIZE: 14'-0" x 36" x 18" deep

INDUSTRIAL LINKAGES TECHNOLOGY PARK
TECHNOLOGY INCUBATOR SERVICE ICCBS,
UNIVERSITY OF KARACHI.

FLOOR CABINET FOR MANAGER
SIZE: 14' x 18" x 30" High

DATE : NOV.2015
SCALE : 3/4"=1'-0"
DRAWN BY : M.NASIR
DRG. NO. : A-19

 **SHAHZAD
ASSOCIATES**
CONSULTING ARCHITECTS, ENGINEERS & PLANNERS
KARACHI OFFICE: 2ND FLOOR FARZANA BUILDING, SHAHEED-E-MILLAT ROAD,
KARACHI. TEL: 34388857, 34384591, FAX: (92-021) 34530754