



PLAN

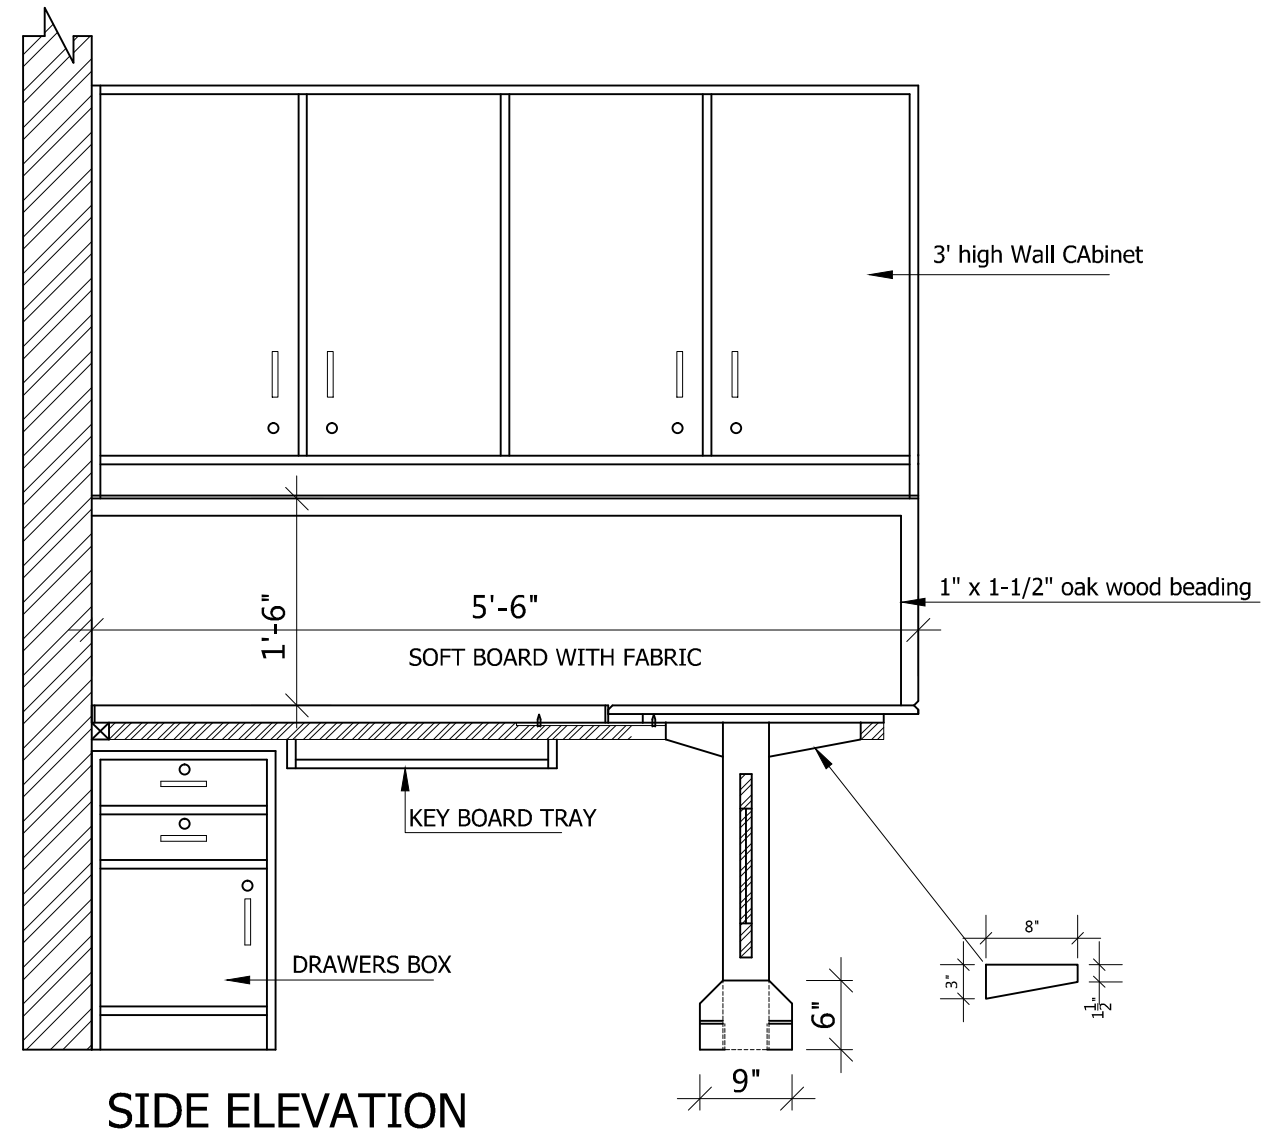


SIDE ELEVATION

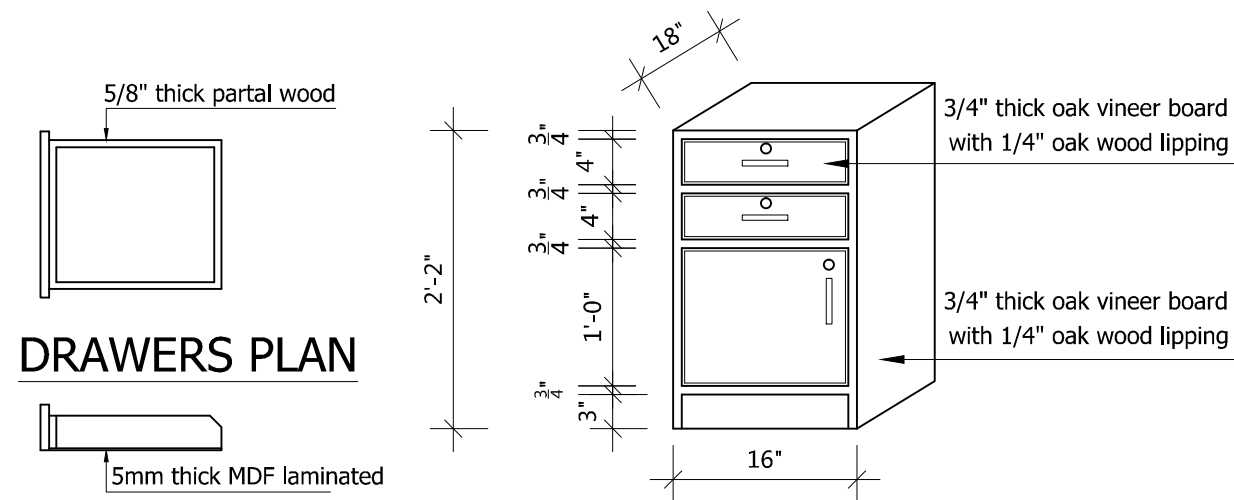

DRAWERS PLAN

DRAWERS SECTION

FRONT ELEVATION

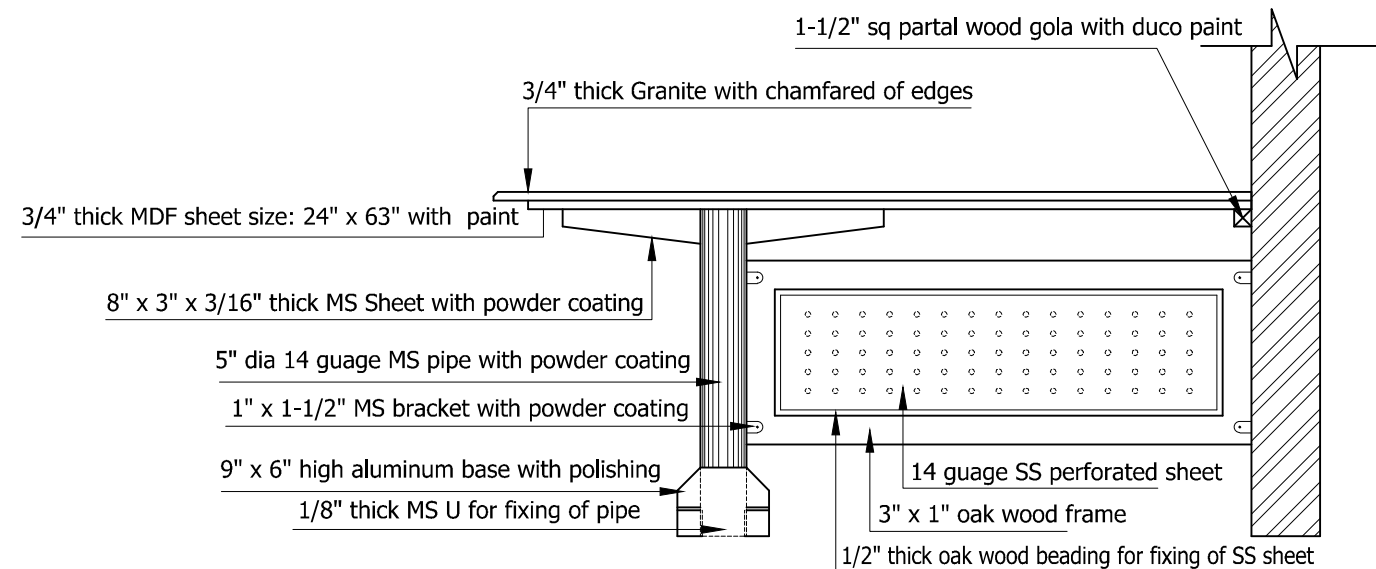

FRONT ELEVATION

INDUSTRIAL LINKAGES TECHNOLOGY PARK
TECHNOLOGY INCUBATOR SERVICE ICCBS,
UNIVERSITY OF KARACHI.

COMPUTATIONAL STAFF TABLE
Size: 66" x 30" x 30" high

DATE : NOV.2015
SCALE : 3/4"=1'-0"
DRAWN BY : M.NASIR
DRG. NO. : A-06



SHAHZAD
ASSOCIATES

CONSULTING ARCHITECTS, ENGINEERS & PLANNERS
KARACHI OFFICE: 2ND FLOOR FARZANA BUILDING, SHAHEED-E-MILLAT ROAD.
KARACHI. TEL: 34388857, 34384591, FAX: (92-021) 34530754