



PLAN


1/2" thick paral wood drawers side
Drawers Bottom 4mm MDF Lamination

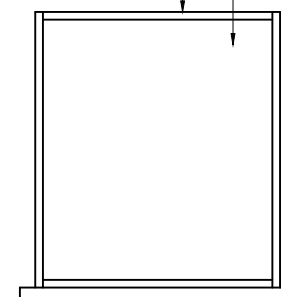

DRAWERS VIEW

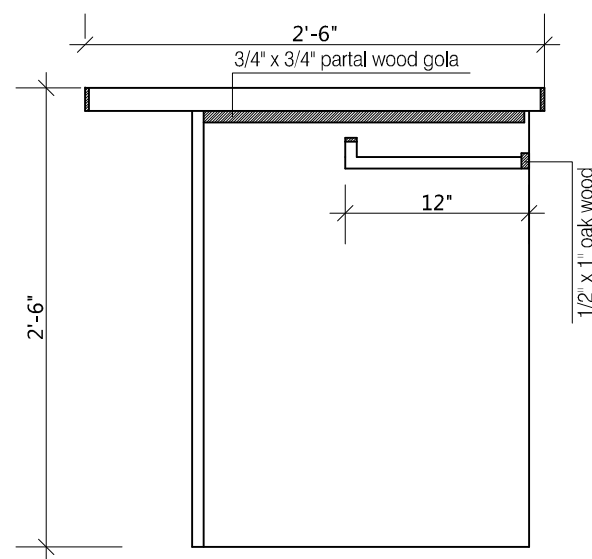

SECTION

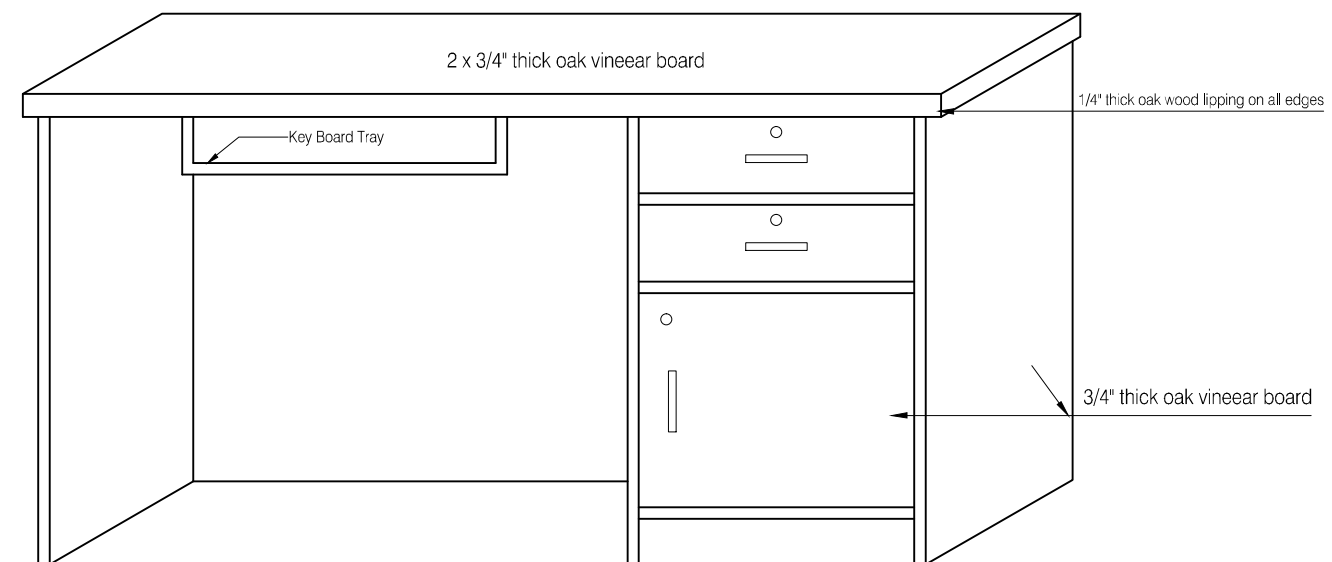

FRONT ELEVATION

INDUSTRIAL LINKAGES TECHNOLOGY PARK
TECHNOLOGY INCUBATOR SERVICE ICCBS,
UNIVERSITY OF KARACHI.

TEACHER TABLE
Size: 60 x 30" X 30" high

DATE : AUG.2015
SCALE : 1"=1'-0"
DRAWN BY : M.NASIR
DRG. NO. : A-23



SHAHZAD
ASSOCIATES

CONSULTING ARCHITECTS, ENGINEERS & PLANNERS
KARACHI OFFICE: 2ND FLOOR FARZANA BUILDING, SHAHEED-E-MILLAT ROAD.
KARACHI. TEL: 34388857, 34384591, FAX: (92-021) 34530754