



Front Elevation

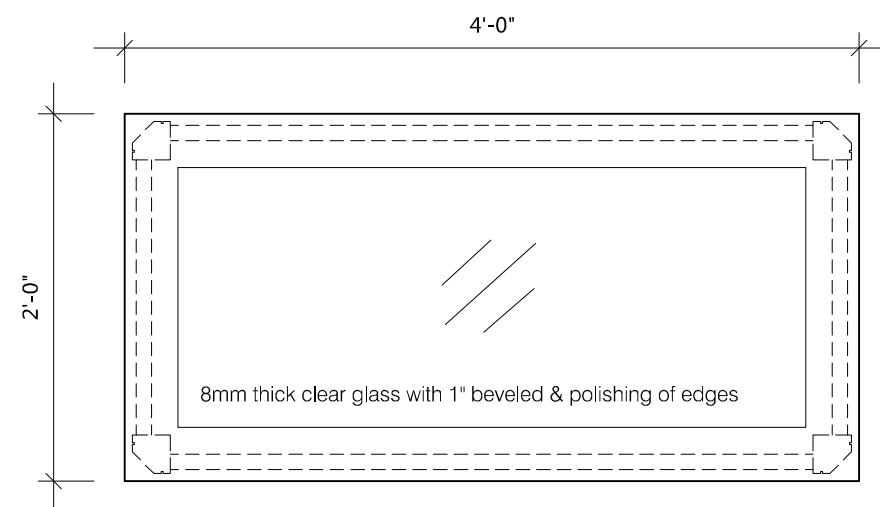


PLAN

Center Table

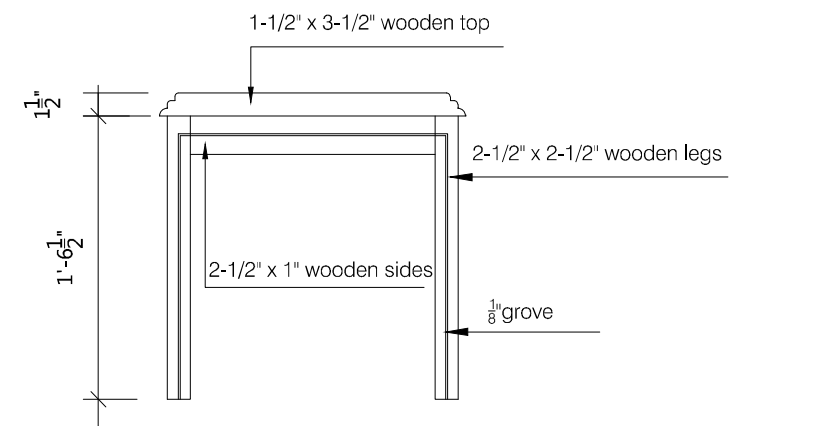

Front Elevation

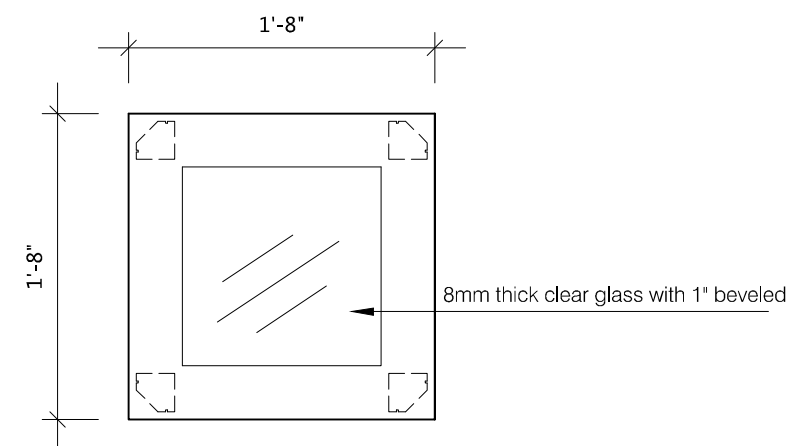

PLAN

Side Table

INDUSTRIAL LINKAGES TECHNOLOGY PARK
TECHNOLOGY INCUBATOR SERVICE ICCBS,
UNIVERSITY OF KARACHI.

CENTER & SIDE TABLE
OAK WOOD

DATE : AUG.2015
SCALE : 1"=1'-0"
DRAWN BY : M.NASIR
DRG. NO. : A-05



SHAHZAD
ASSOCIATES

CONSULTING ARCHITECTS, ENGINEERS & PLANNERS
KARACHI OFFICE: 2ND FLOOR FARZANA BUILDING, SHAHEED-E-MILLAT ROAD.
KARACHI. TEL: 34388857, 34384591, FAX: (92-021) 34530754