



FRONT ELEVATION

Scale:1"-1'-0"

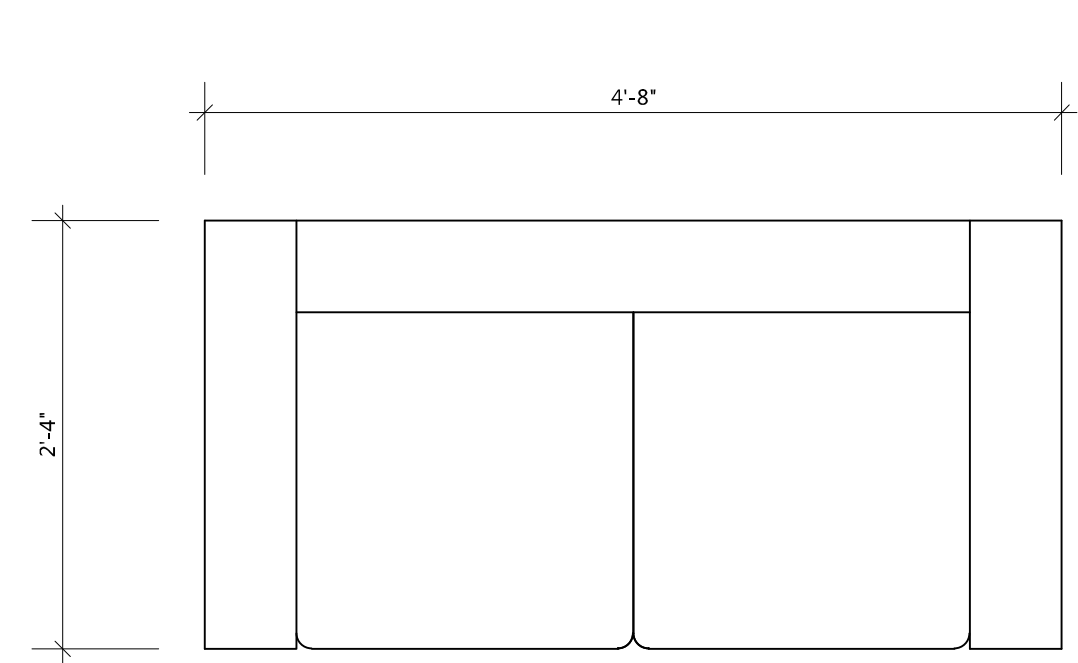

PLAN

Scale:1"-1'-0"

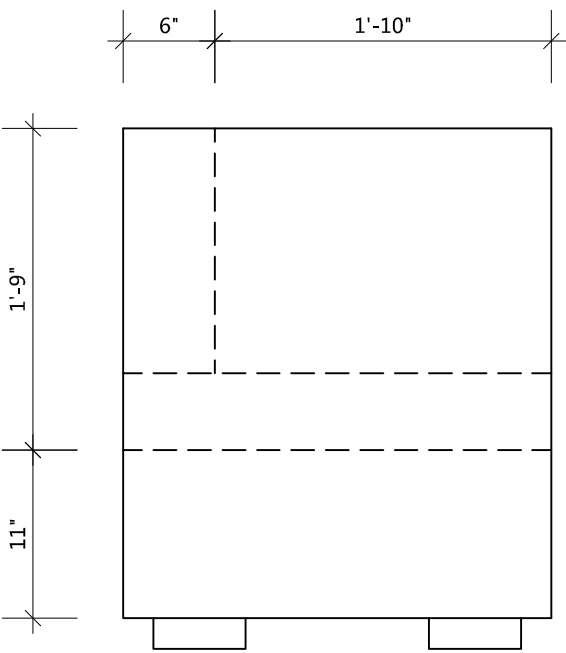

SIDE ELEVATION

Scale:1"-1'-0"

INDUSTRIAL LINKAGES TECHNOLOGY PARK  
TECHNOLOGY INCUBATOR SERVICE ICCBS,  
UNIVERSITY OF KARACHI.

TWO SEATER SOFA

DATE : AUG.2015  
SCALE : 1"=1'-0"  
DRAWN BY : M.NASIR  
DRG. NO. : A-08



SHAHZAD  
ASSOCIATES

CONSULTING ARCHITECTS, ENGINEERS & PLANNERS  
KARACHI OFFICE: 2ND FLOOR FARZANA BUILDING, SHAHEED-E-MILLAT ROAD.  
KARACHI. TEL: 34388857, 34384591, FAX: (92-021) 34530754