

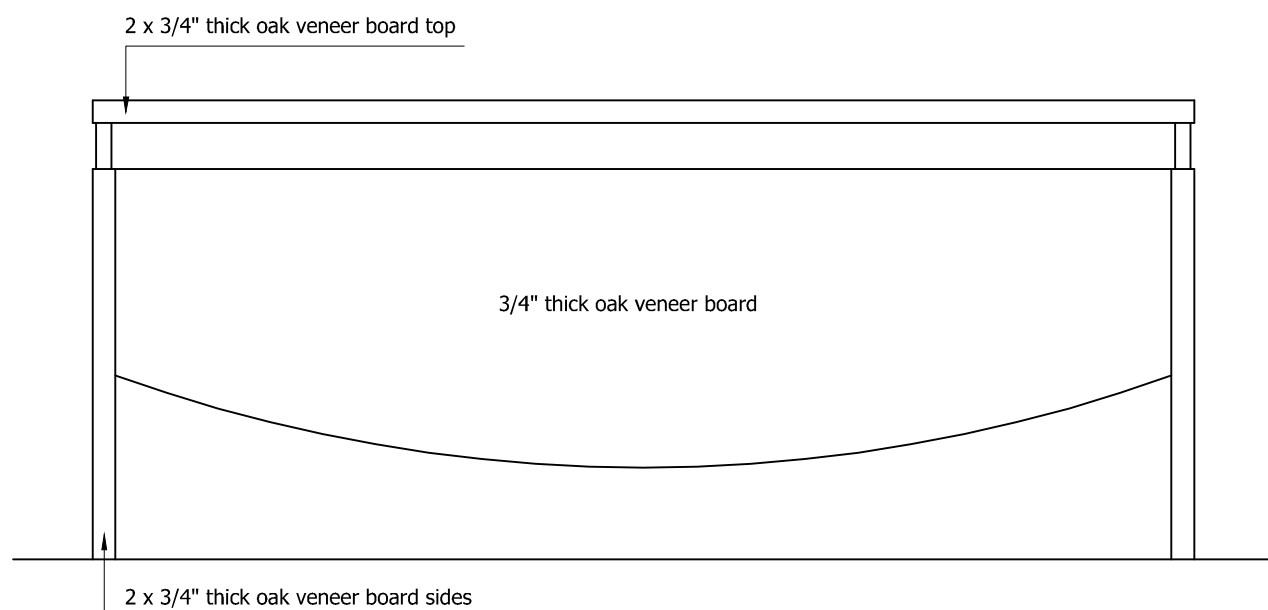



**PLAN**

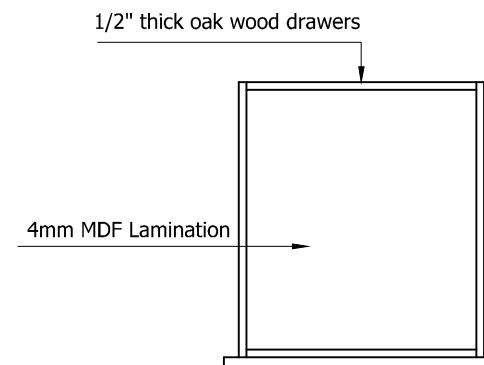

**FRONT ELEVATION**

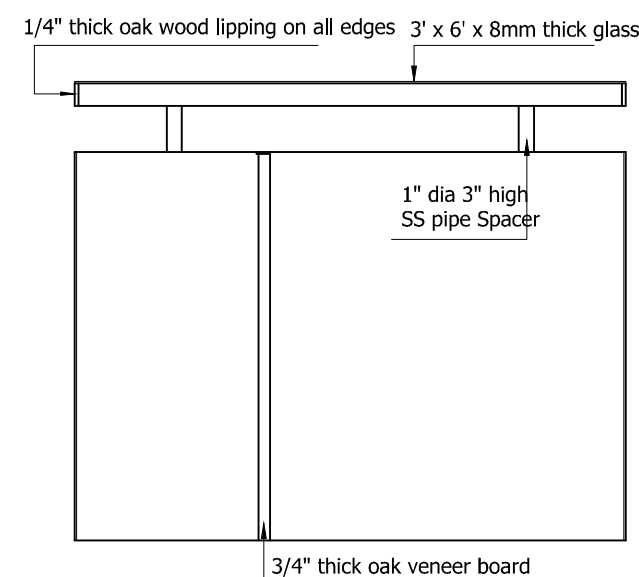

**SECTION**

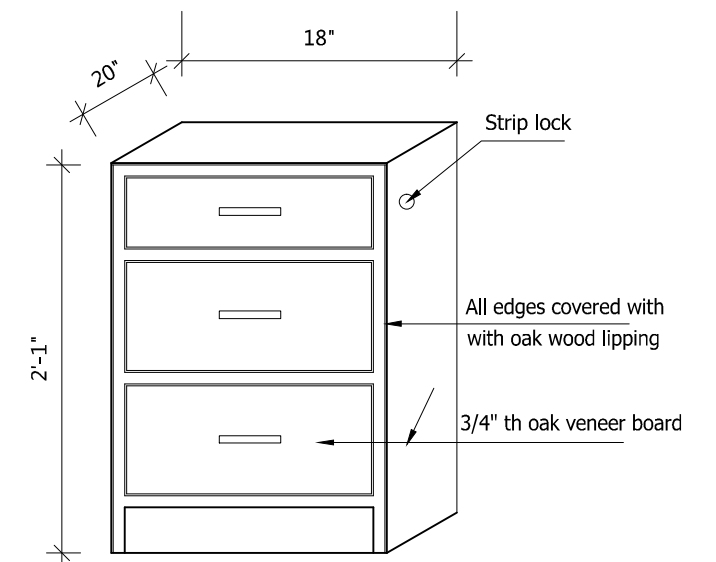

**DRAWERS VIEW**

INDUSTRIAL LINKAGES TECHNOLOGY PARK  
TECHNOLOGY INCUBATOR SERVICE ICCBS,  
UNIVERSITY OF KARACHI.

MANAGER TABLE  
Size: 72" x 36" x 30" high

DATE : NOV.2015  
SCALE : 1"=1'-0"  
DRAWN BY : M.NASIR  
DRG. NO. : A-10

**SHAHZAD ASSOCIATES**  
CONSULTING ARCHITECTS, ENGINEERS & PLANNERS  
KARACHI OFFICE: 2ND FLOOR FARZANA BUILDING, SHAHEED-E-MILLAT ROAD.  
KARACHI. TEL: 34388857, 34384591, FAX: (92-021) 34530754