




SECTION

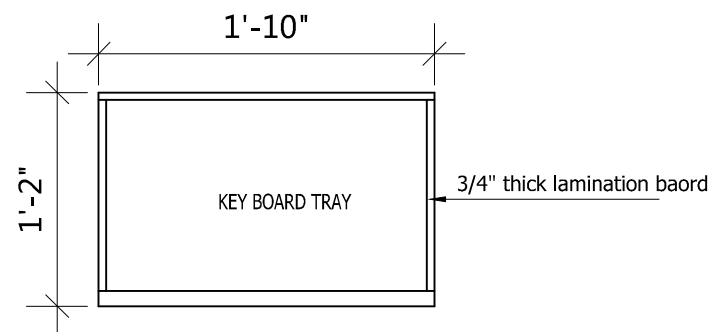

PLAN

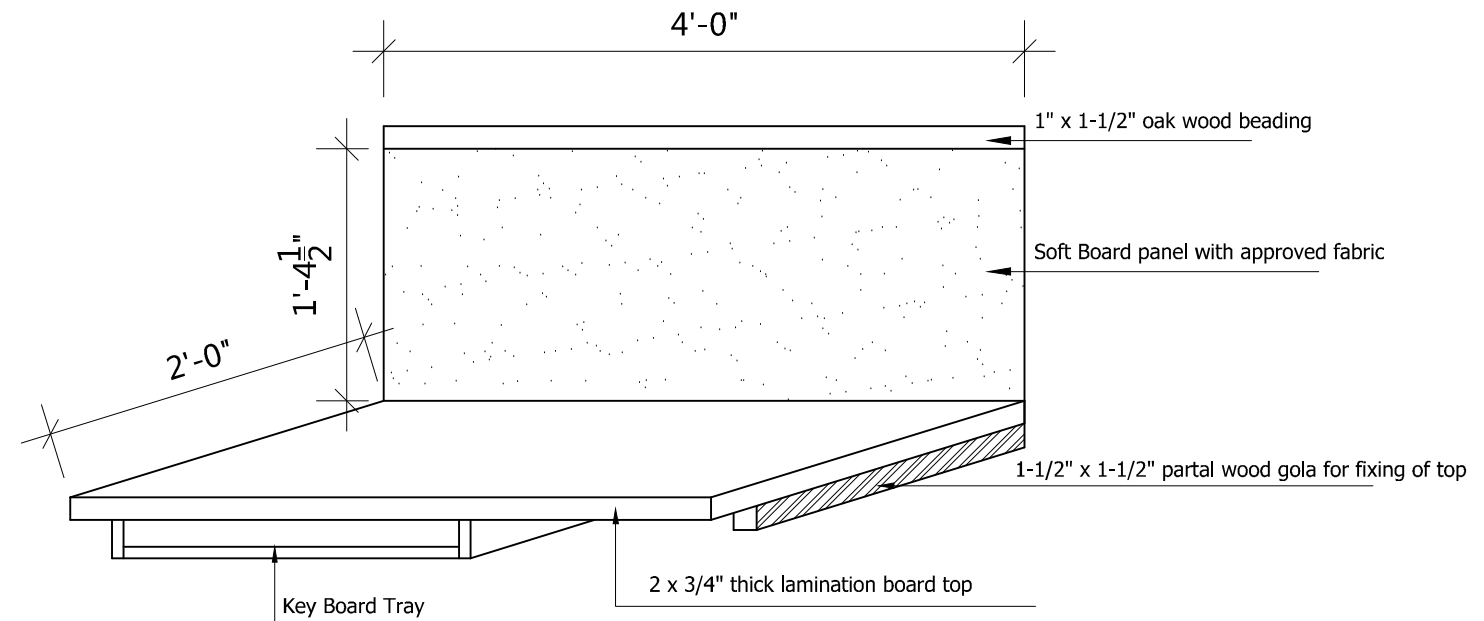

DETAIL DRAWING

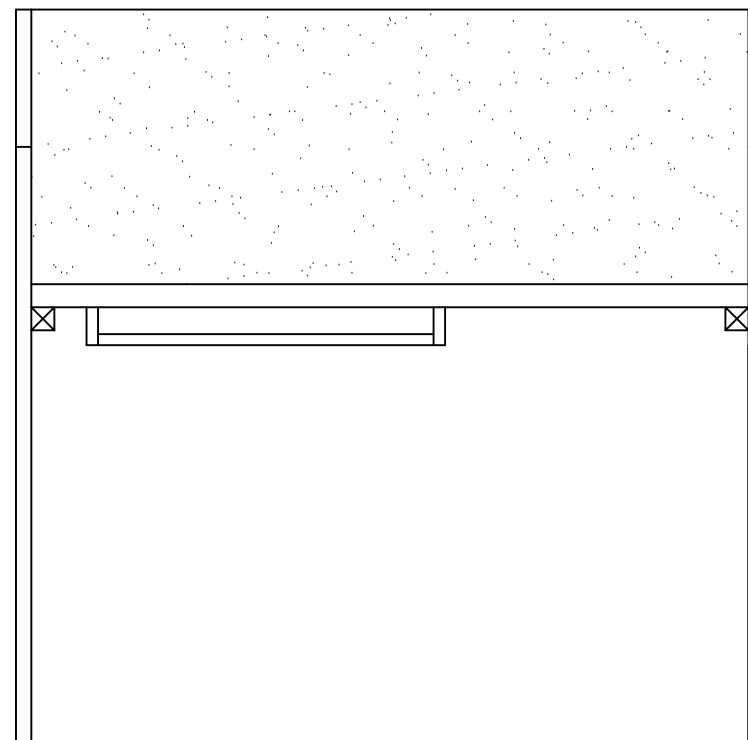

ELEVATION

INDUSTRIAL LINKAGES TECHNOLOGY PARK
TECHNOLOGY INCUBATOR SERVICE ICCBS,
UNIVERSITY OF KARACHI.

WORK STATION WITH SOFT BOARD
Size: 48" x 24" x 30" high

DATE : NOV.2015
SCALE : 1"=1'-0"
DRAWN BY : M.NASIR
DRG. NO. : A-31



**SHAHZAD
ASSOCIATES**

CONSULTING ARCHITECTS, ENGINEERS & PLANNERS
KARACHI OFFICE: 2ND FLOOR FARZANA BUILDING, SHAHEED-E-MILLAT ROAD,
KARACHI. TEL: 34388857, 34384591, FAX: (92-021) 34530754