
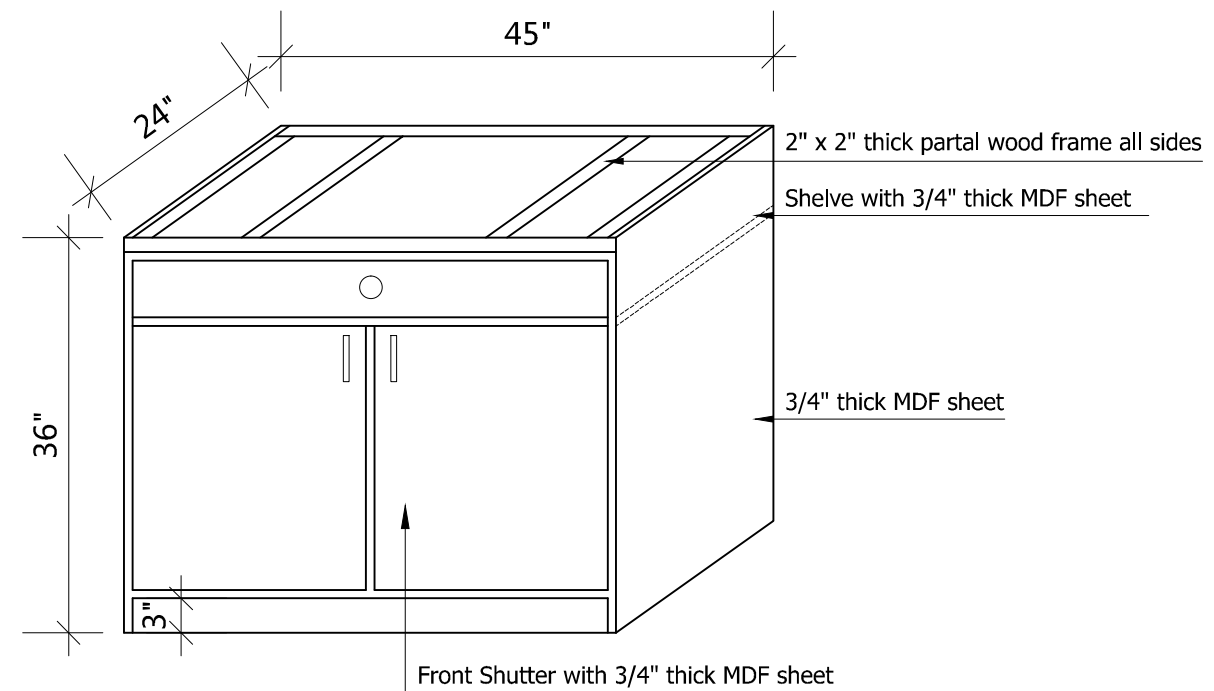


STRUCTURE OF WASH BASIN

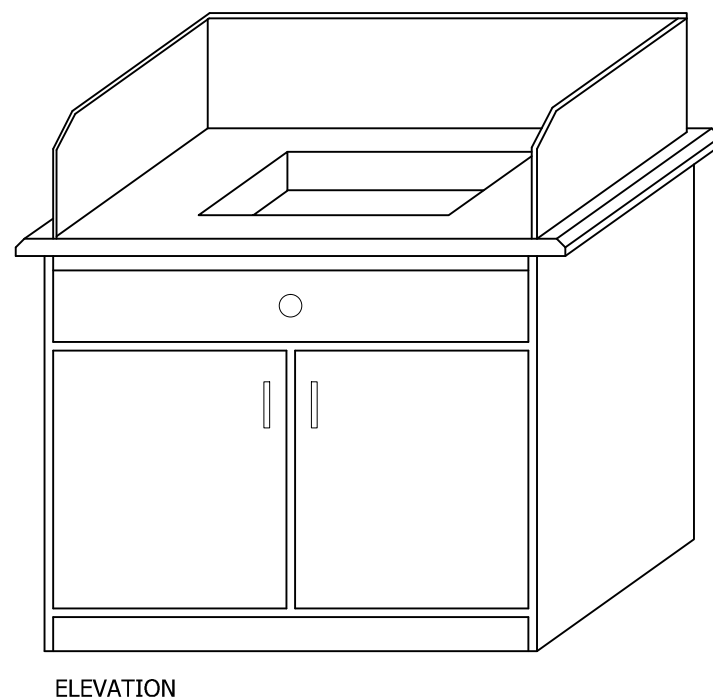

NOTE:

All structure made of 3/4" thick MDF sheet with approved Polyster paint

STRUCTURE OF CABINET

INDUSTRIAL LINKAGES TECHNOLOGY PARK
TECHNOLOGY INCUBATOR SERVICE ICCBS,
UNIVERSITY OF KARACHI.

WASH BASIN WITH CABINET
Size: 48" x 30" X 54" high

DATE : NOV.2015
SCALE : 3/4"=1'-0"
DRAWN BY : M.NASIR
DRG. NO. : A-26



SHAHZAD
ASSOCIATES

CONSULTING ARCHITECTS, ENGINEERS & PLANNERS
KARACHI OFFICE: 2ND FLOOR FARZANA BUILDING, SHAHEED-E-MILLAT ROAD.
KARACHI. TEL: 34388857, 34384591, FAX: (92-021) 34530754