


**WOODEN PARTITION FRAME**

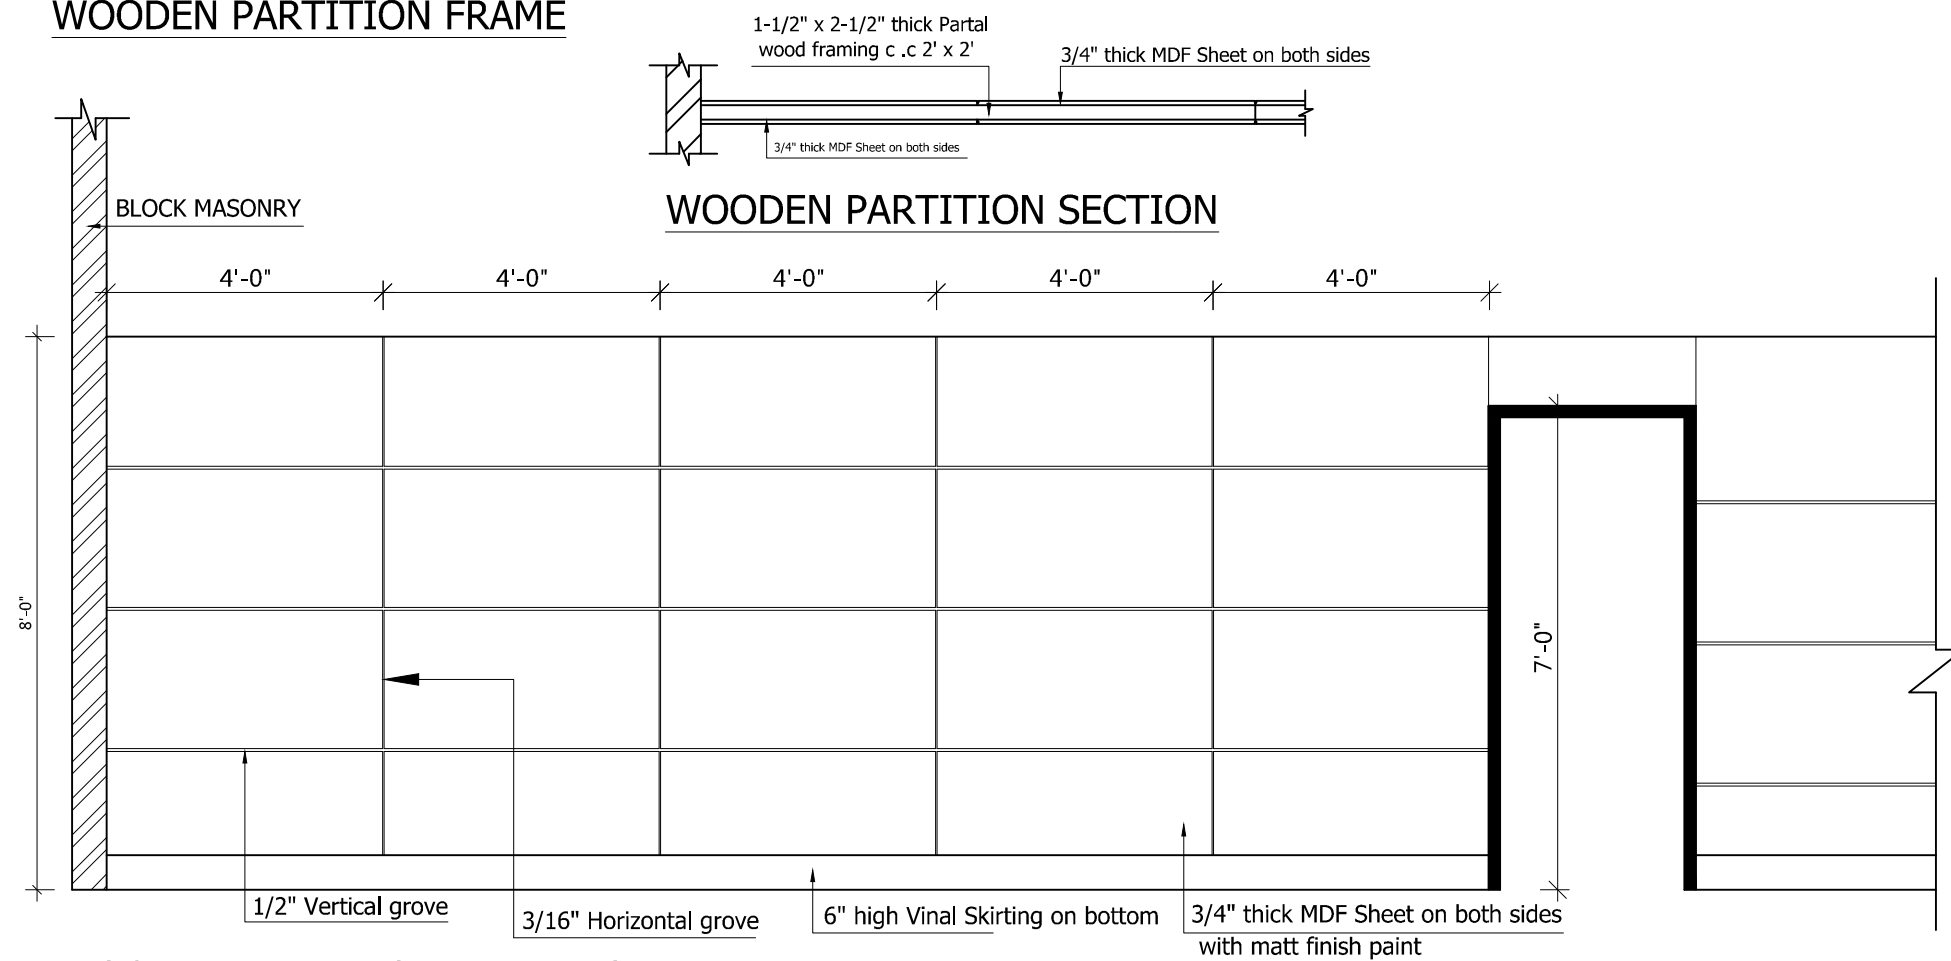

**WOODEN PARTITION ELEVATION**

INDUSTRIAL LINKAGES TECHNOLOGY PARK  
TECHNOLOGY INCUBATOR SERVICE ICCBS,  
UNIVERSITY OF KARACHI.


4" THICK WOODEN PARTITION

DATE : NOV.2015

SCALE : 3/8"=1'-0"

DRAWN BY : M.NASIR

DRG. NO. : A-28

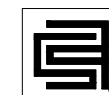

**SHAHZAD  
ASSOCIATES**

CONSULTING ARCHITECTS, ENGINEERS & PLANNERS  
KARACHI OFFICE: 2ND FLOOR FARZANA BUILDING, SHAHEED-E-MILLAT ROAD,  
KARACHI. TEL: 34388857, 34384591, FAX: (92-021) 34530754