




**PROSPECTIVE VIEW**

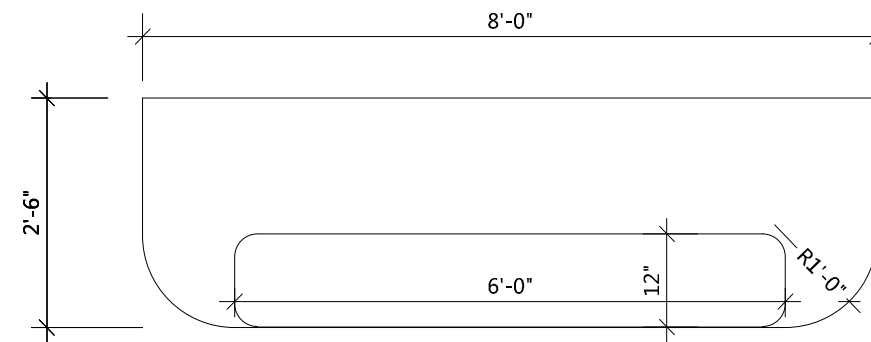

**SIDE ELEVATION**

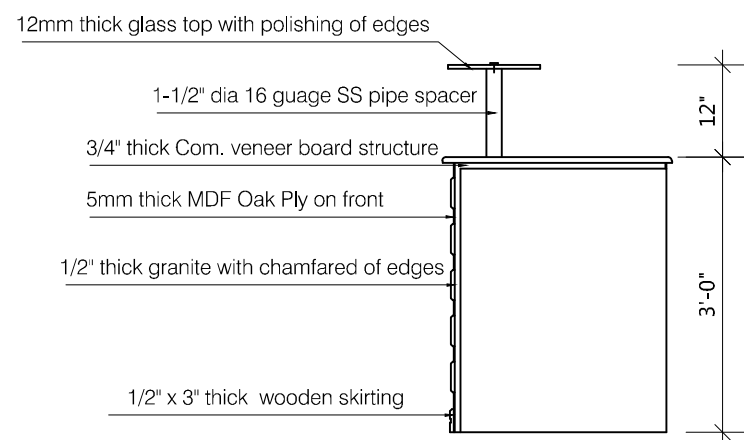

**SECTION**

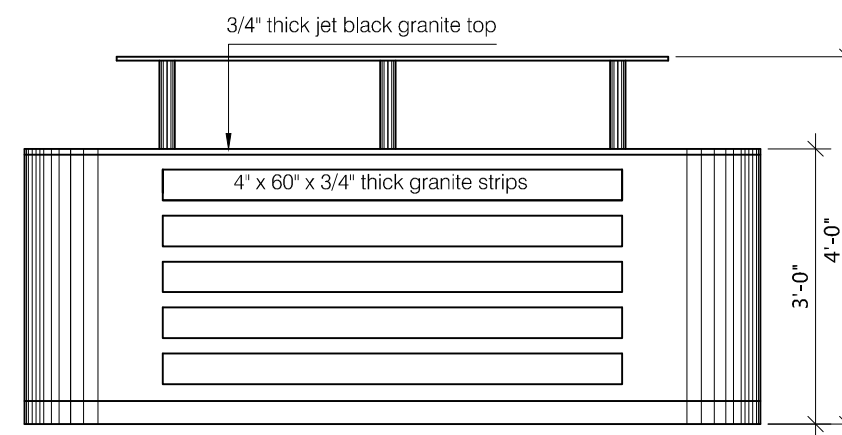

**SIDE ELEVATION**

INDUSTRIAL LINKAGES TECHNOLOGY PARK  
TECHNOLOGY INCUBATOR SERVICE ICCBS,  
UNIVERSITY OF KARACHI.

RECEPTION COUNTER

DATE : AUG.2015

SCALE : 1/2"=1'-0"

DRAWN BY : M.NASIR

DRG. NO. : A-02



SHAHZAD  
ASSOCIATES

CONSULTING ARCHITECTS, ENGINEERS & PLANNERS  
KARACHI OFFICE: 2ND FLOOR FARZANA BUILDING, SHAHEED-E-MILLAT ROAD.  
KARACHI. TEL: 34388857, 34384591, FAX: (92-021) 34530754