
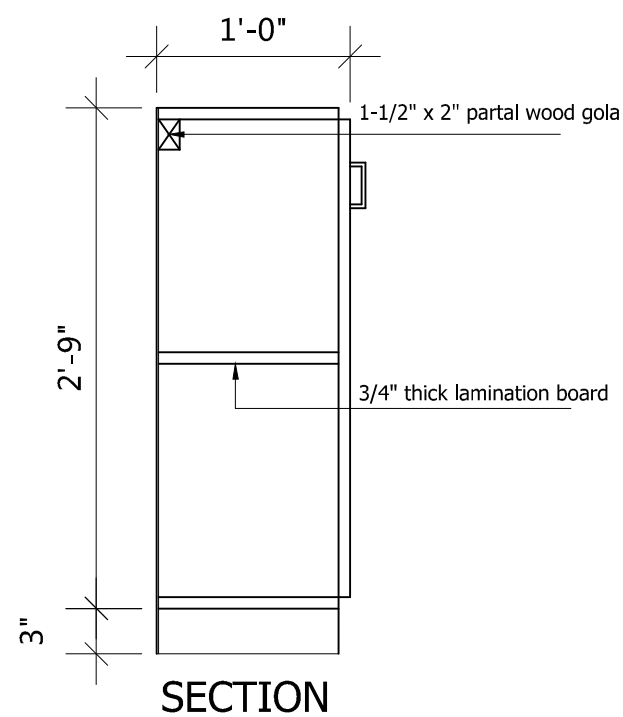
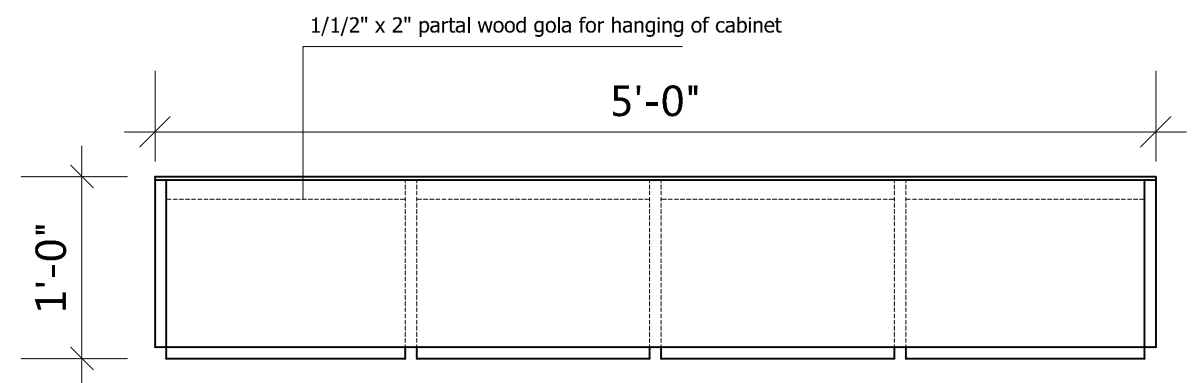


ISOMETRIC VIEW

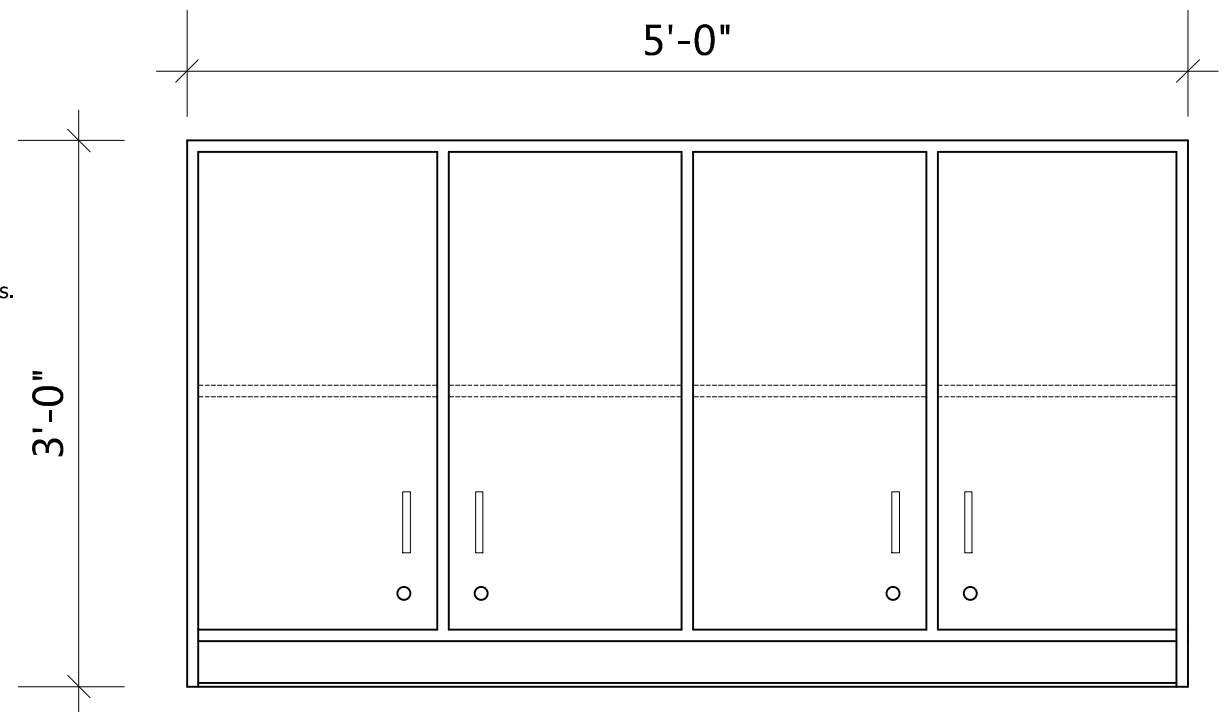

SECTION

INDUSTRIAL LINKAGES TECHNOLOGY PARK  
TECHNOLOGY INCUBATOR SERVICE ICCBS,  
UNIVERSITY OF KARACHI.

WALL HUNG CABINET  
Size: 60" x 36" x 12" deep

DATE : NOV.2015  
SCALE : 1"=1'-0"  
DRAWN BY : M.NASIR  
DRG. NO. : A-15



SHAHZAD  
ASSOCIATES

CONSULTING ARCHITECTS, ENGINEERS & PLANNERS  
KARACHI OFFICE: 2ND FLOOR FARZANA BUILDING, SHAHEED-E-MILLAT ROAD.  
KARACHI. TEL: 34388857, 34384591, FAX: (92-021) 34530754